




LEGEND	
	Pro-Shop/Office//Storage
	Multi-Purpose Room
	Storage/Utility Room
	Restroom
	Kitchen

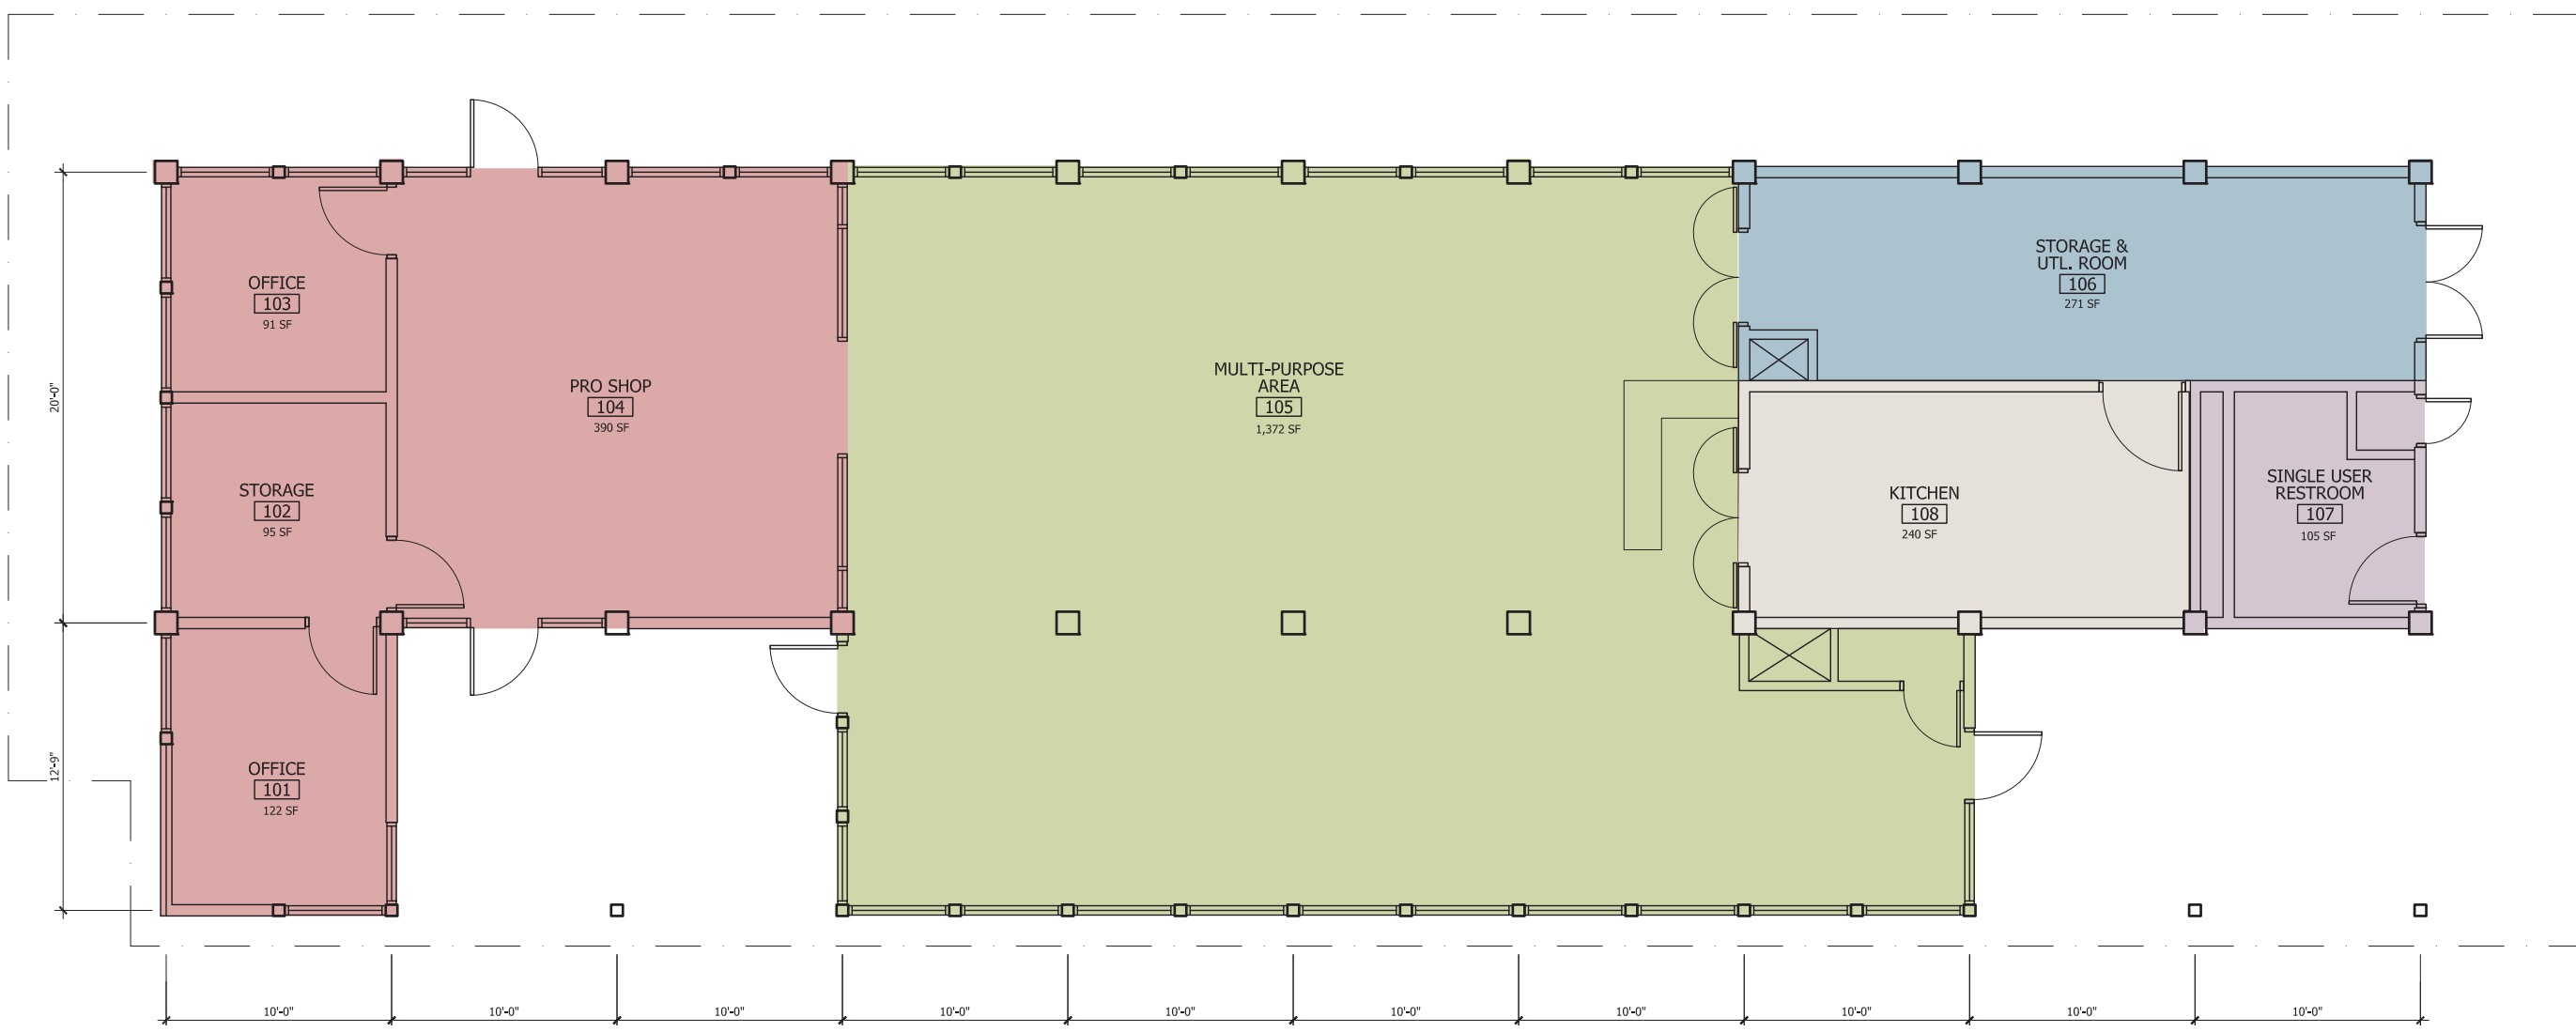


EXISTING FLOOR PLAN - CLUB HOUSE



EXISTING PLAN - CLUBHOUSE



LEGEND	
	Pro-Shop/Office//Storage
	Multi-Purpose Room
	Storage/Utility Room
	Restroom
	Kitchen

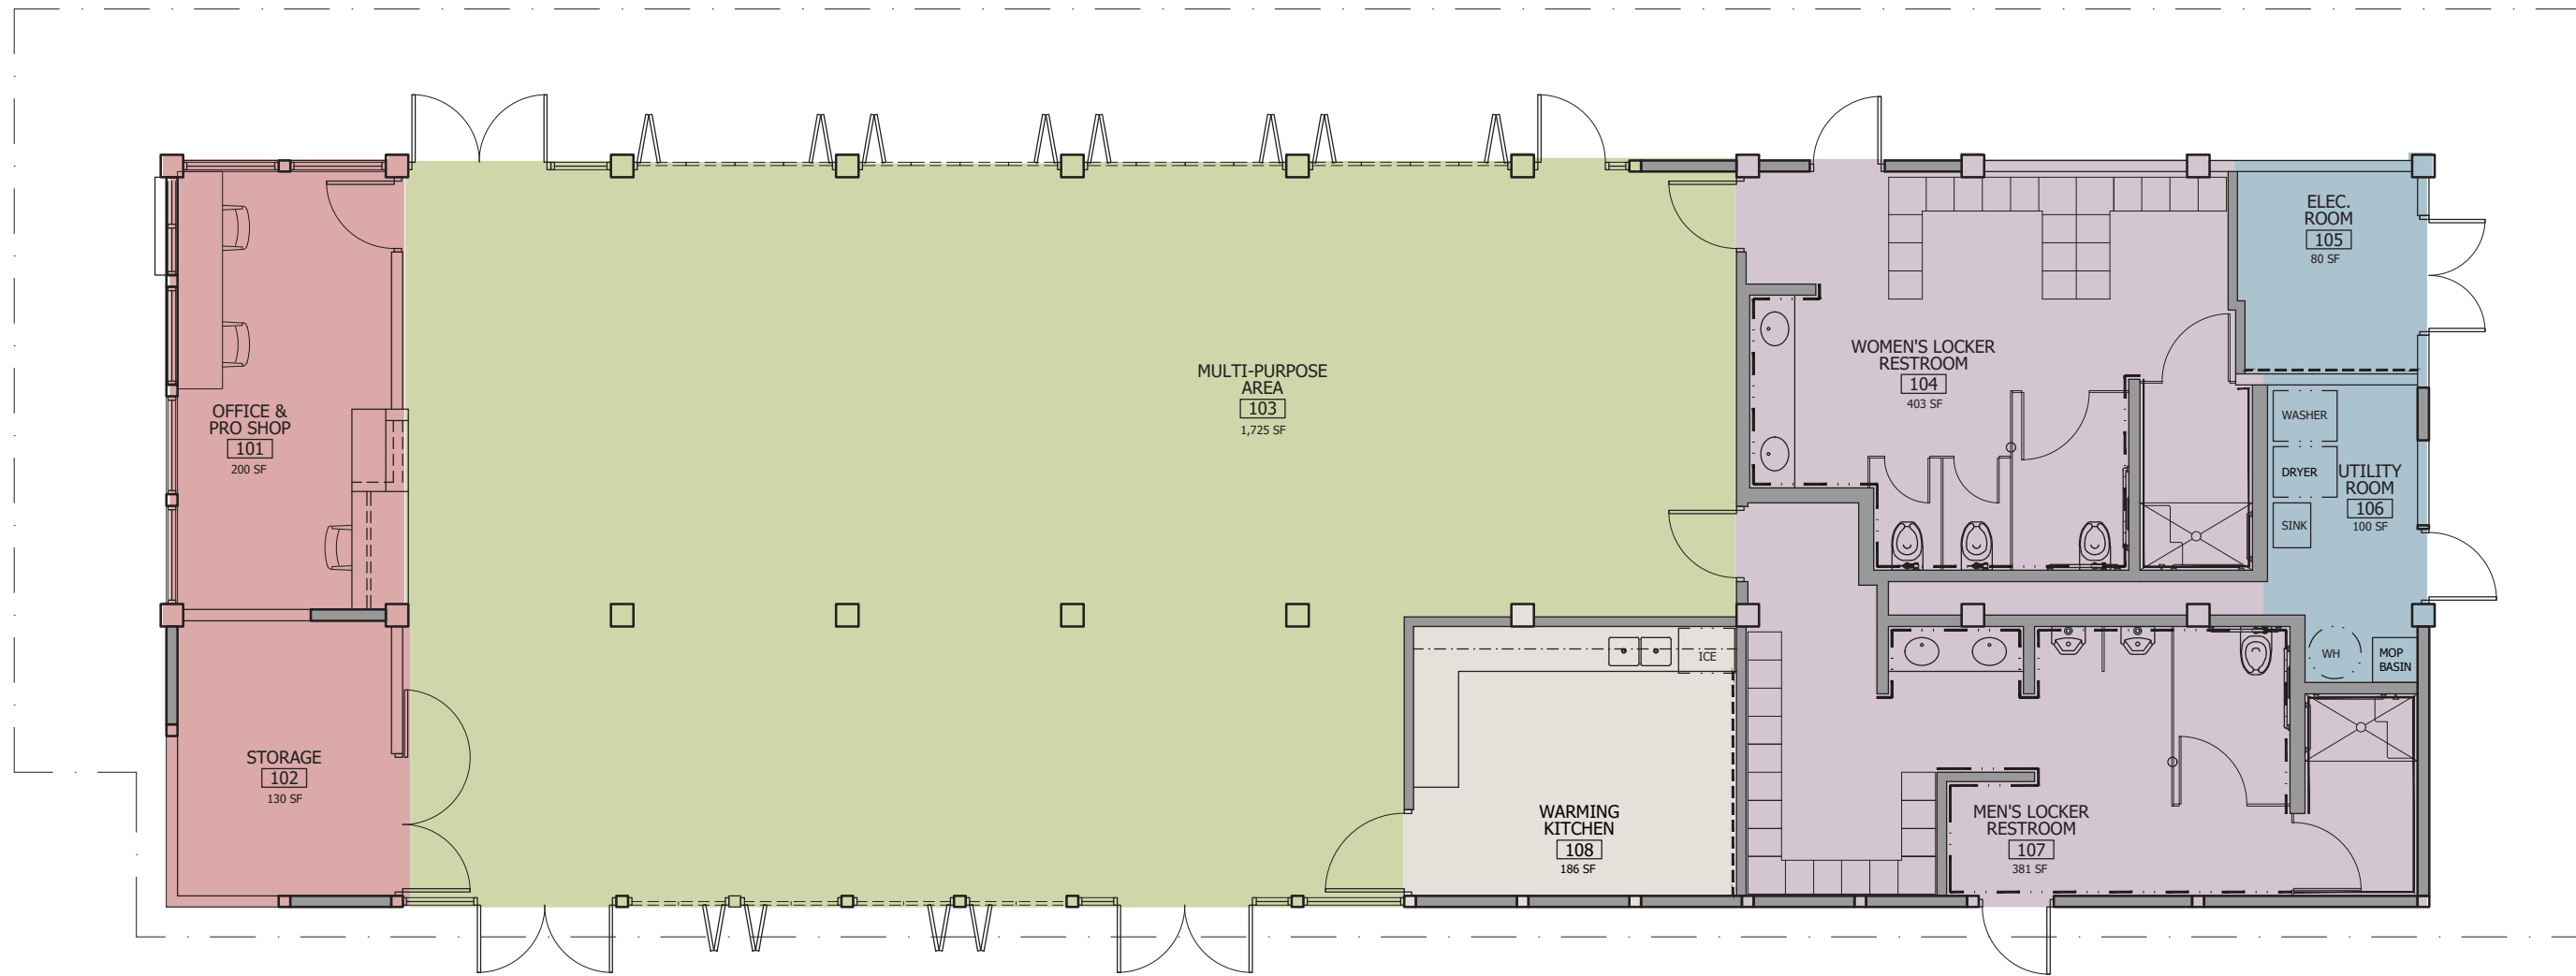

PROPOSED FLOOR PLAN - CLUB HOUSE



PROPOSED FLOOR PLAN - CLUBHOUSE